

DIST	COUNTY	ROUTE	POST MILES TOTAL PROJECT	SHEET No.	TOTAL SHEETS
X	X	X	X	X	X

REGISTERED CIVIL ENGINEER

DATE

PLANS APPROVAL DATE

REGISTERED PROFESSIONAL ENGINEER


No. X

Exp. X


CIVIL

STATE OF CALIFORNIA


The State of California or its officers or agents shall not be responsible for the accuracy or completeness of electronic copies of this plan sheet.

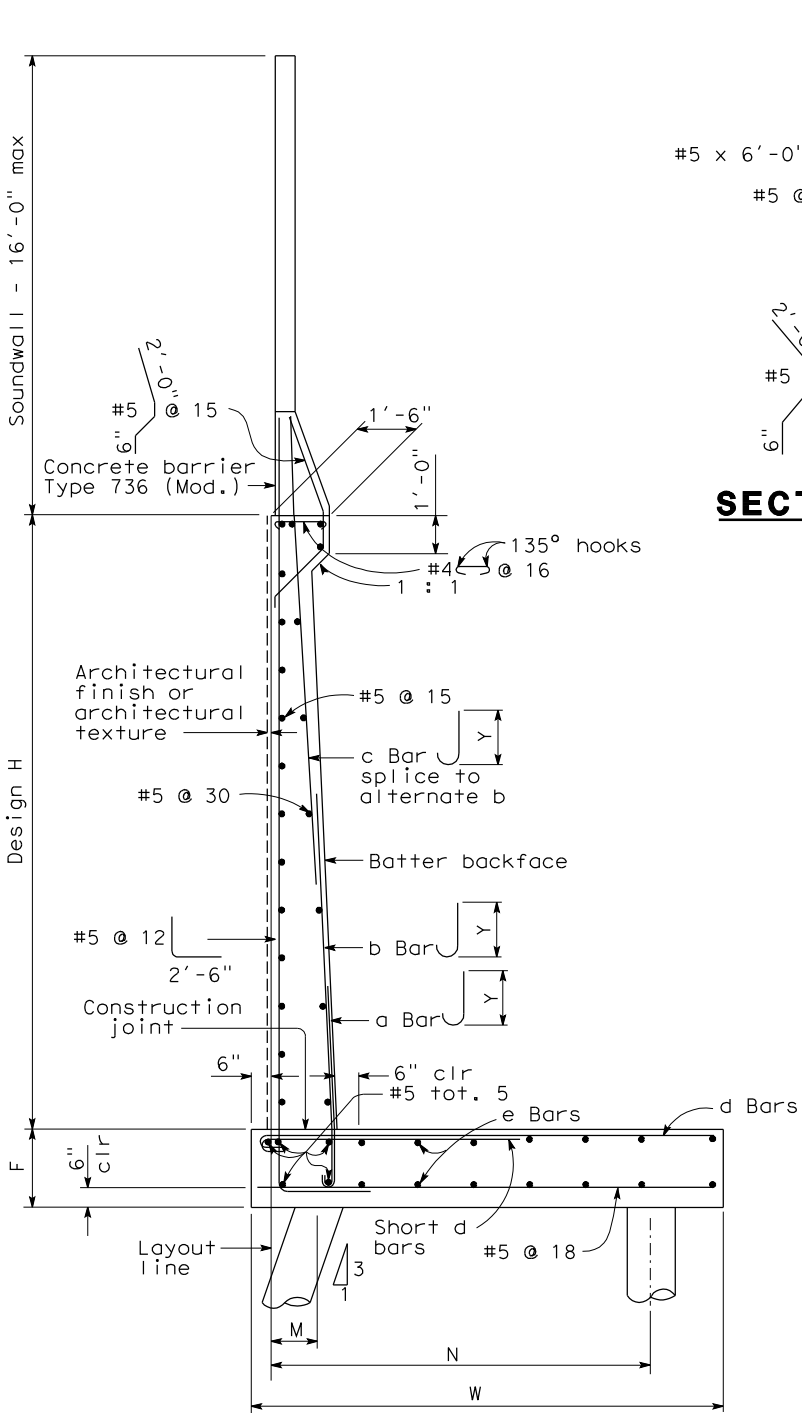


45T PILE FOOTING SECTION
NO SCALE

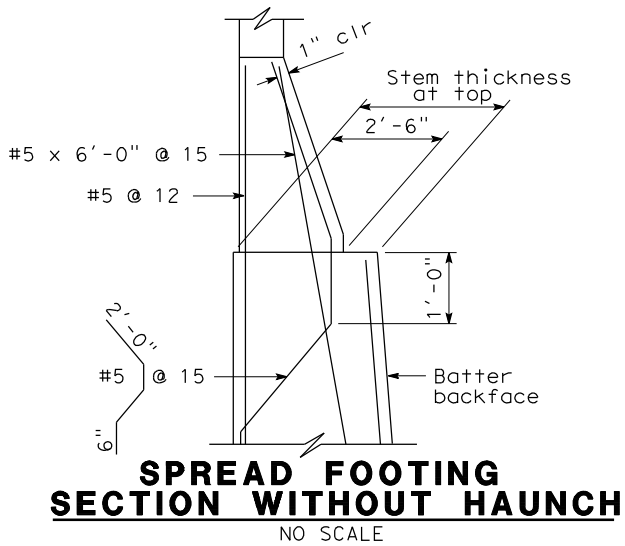

SPREAD FOOTING SECTION WITHOUT HAUNCH
NO SCALE

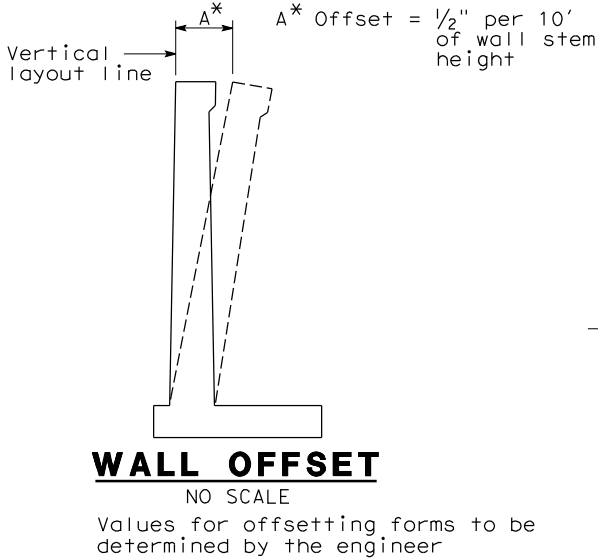


WALL OFFSET
NO SCALE

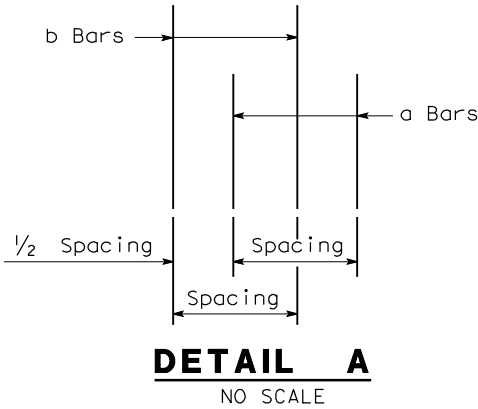


DETAIL A
NO SCALE

GENERAL NOTES


- For soundwall and retaining wall architectural finish or texture, see details elsewhere in project plans.
- For details not shown and drainage notes, see (B3-8)
- Footing cover, 1'-6" minimum
- For soundwall and reinforcements see "Soundwall Masonry Block" Sheets in Standard Plans.

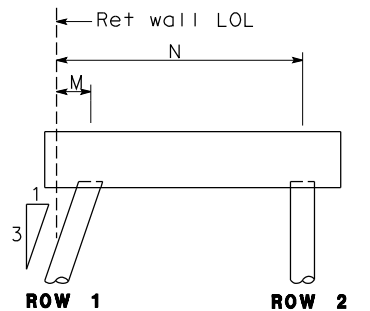


CONFIGURATION 1

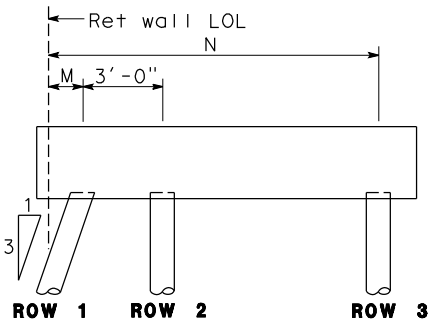

CONFIGURATION 2

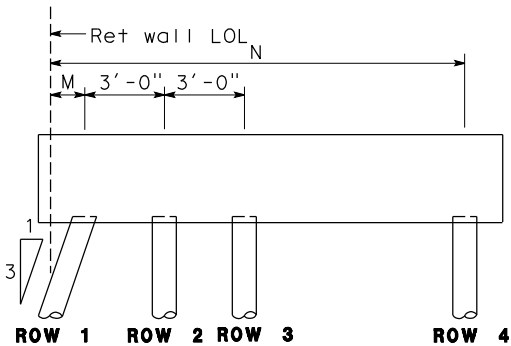

CONFIGURATION 3

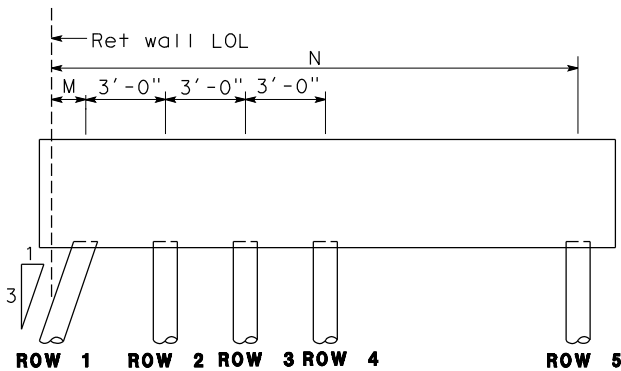

CONFIGURATION 4